


ADJ. T.P. SCHEME NO. 11 (PUNA)

NANU FALI

GANTAL

DRAFT TOWN PLANNING SCHEME NO :- 12 (PUNA) SUDA :SURAT.  
PLAN NO :- 3 ORIGINAL PLOT & FINAL PLOT.

- LEGEND :-
- TOWN PLANNING SCHEME BOUNDARY - - - - -
  - VILLAGE BOUNDARY - - - - -
  - GANTAL - - - - -
  - ORIGINAL PLOT BOUNDARY - - - - -
  - BLOCK BOUNDARY - - - - -
  - FINAL PLOT BOUNDARY - - - - -
  - T.P. SCHEME ROAD - - - - -

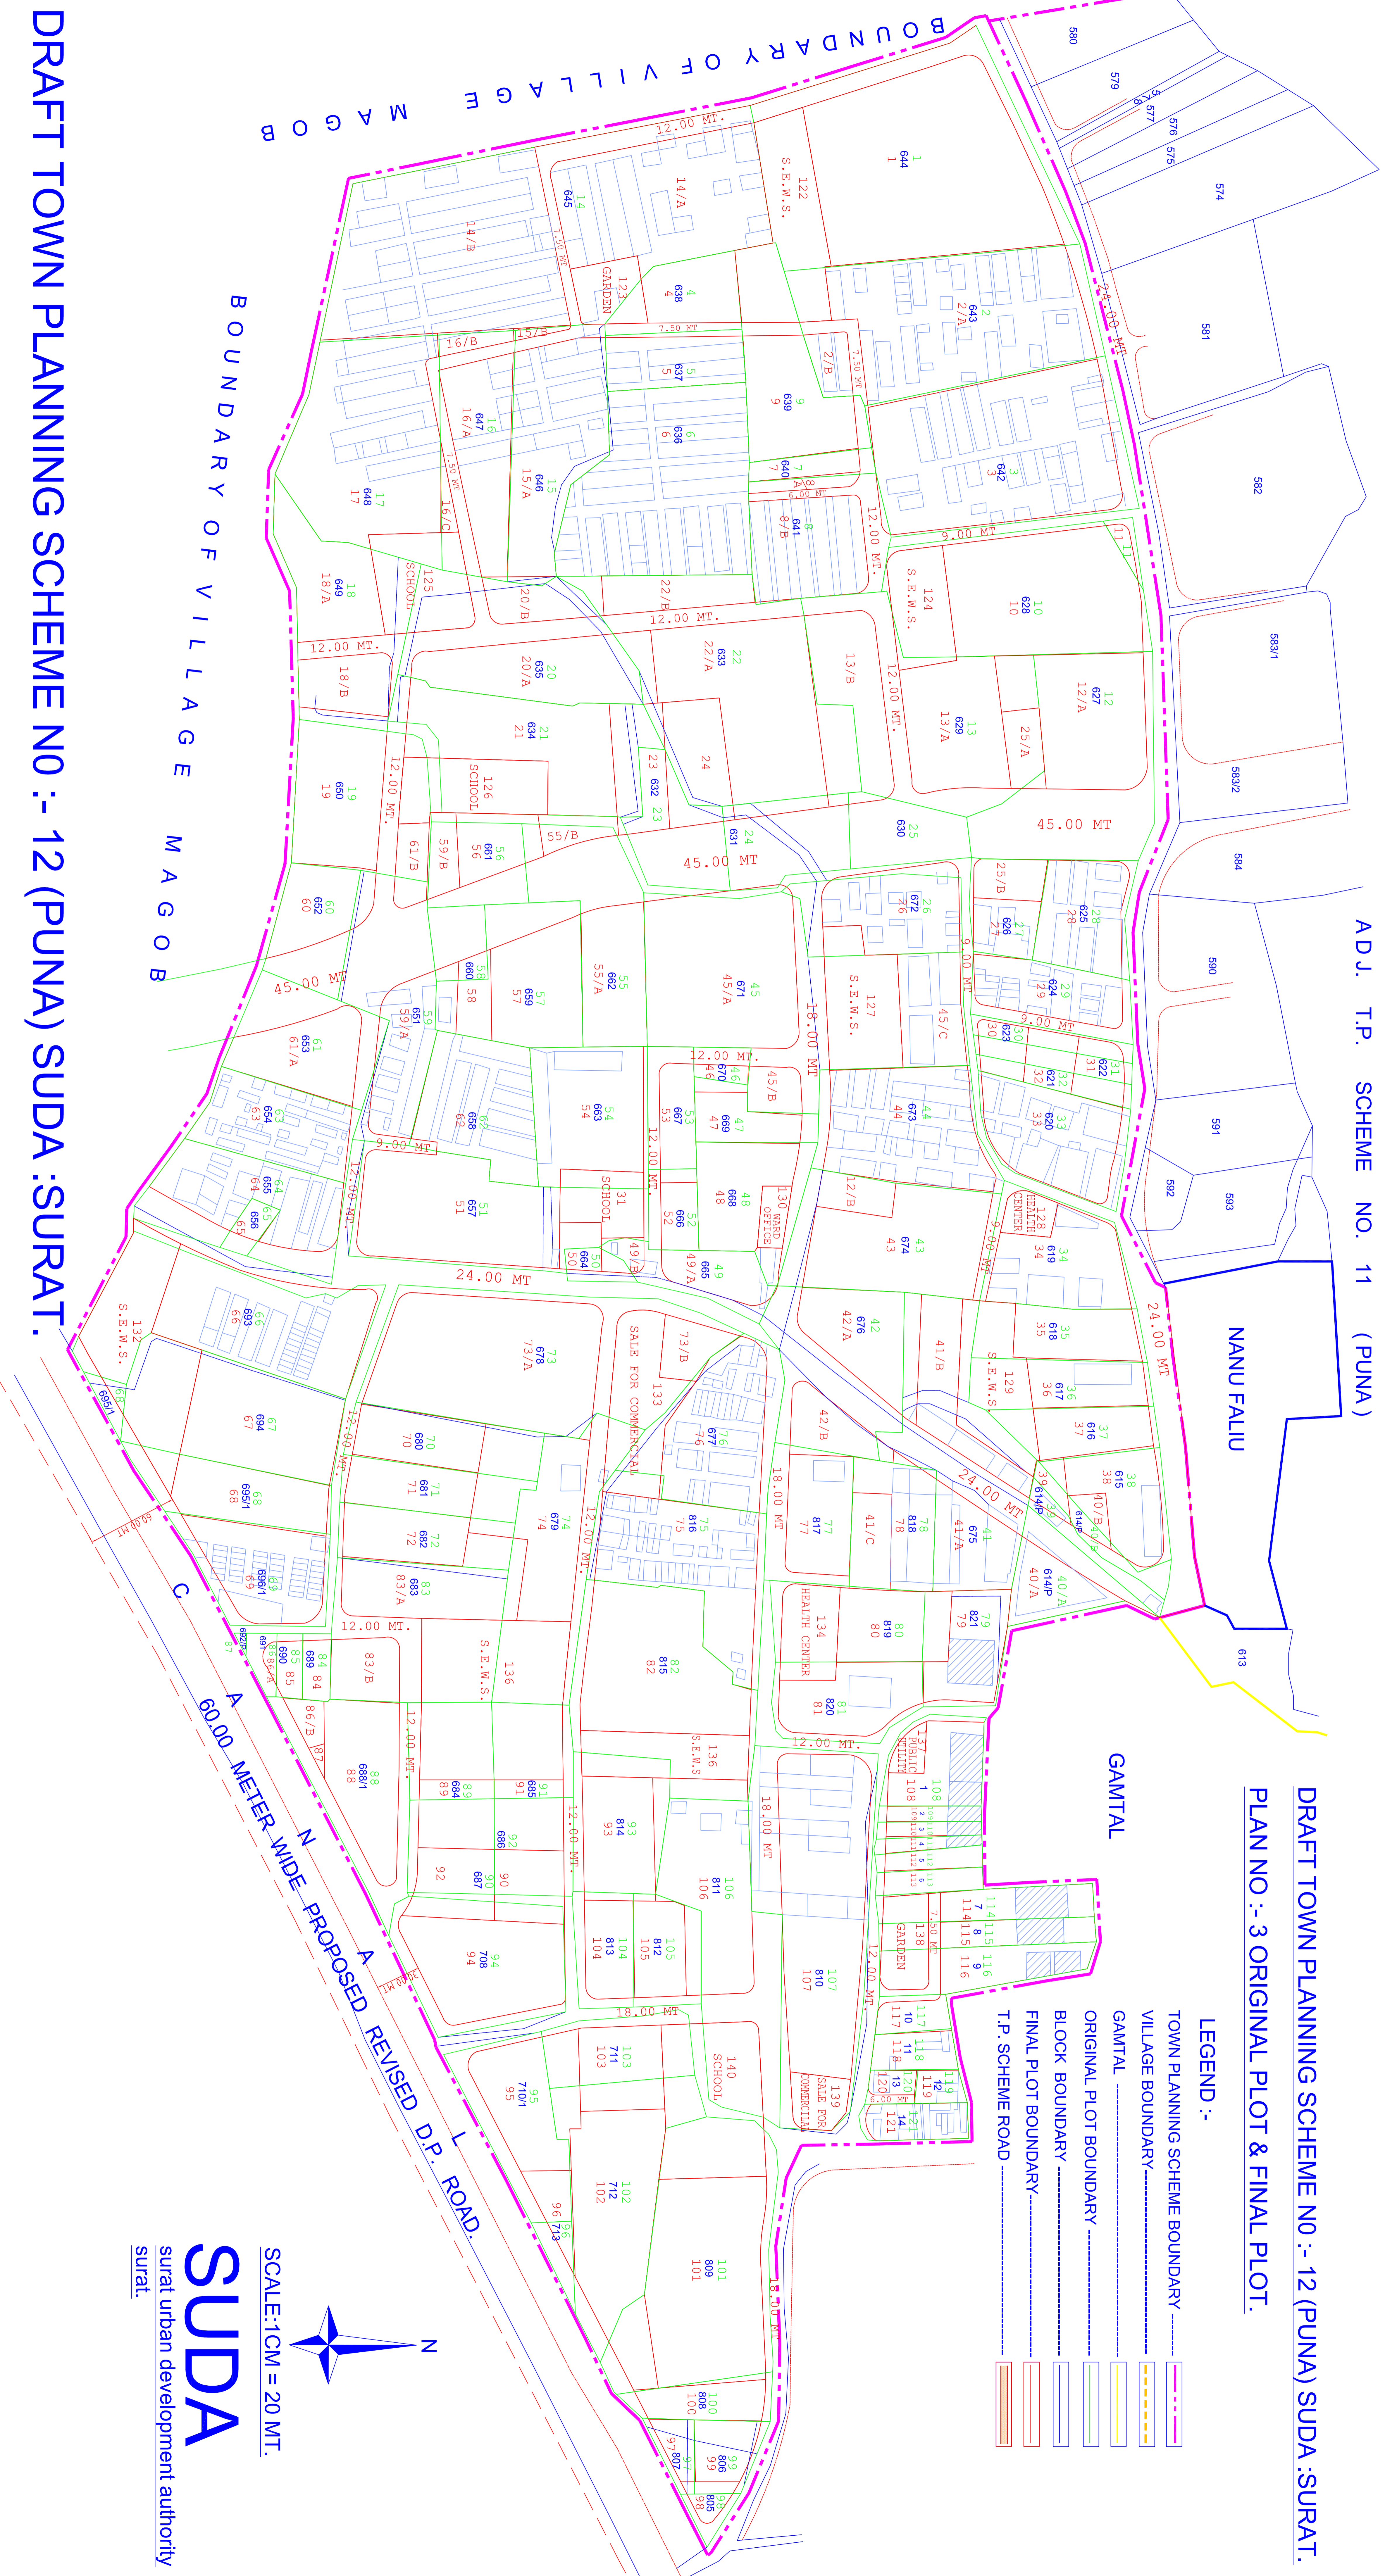

DRAFT TOWN PLANNING SCHEME NO :- 12 (PUNA) SUDA :SURAT.

SCALE: 1CM = 20 MT.

**SUDA**  
surat urban development authority  
surat.