


# DRAFT TOWN PLANNING SCHEME SURAT NO. 44 (JAHANGIRABAD) PLAN NO. 3 SHOWING ORIGINAL & FINAL PLOTS

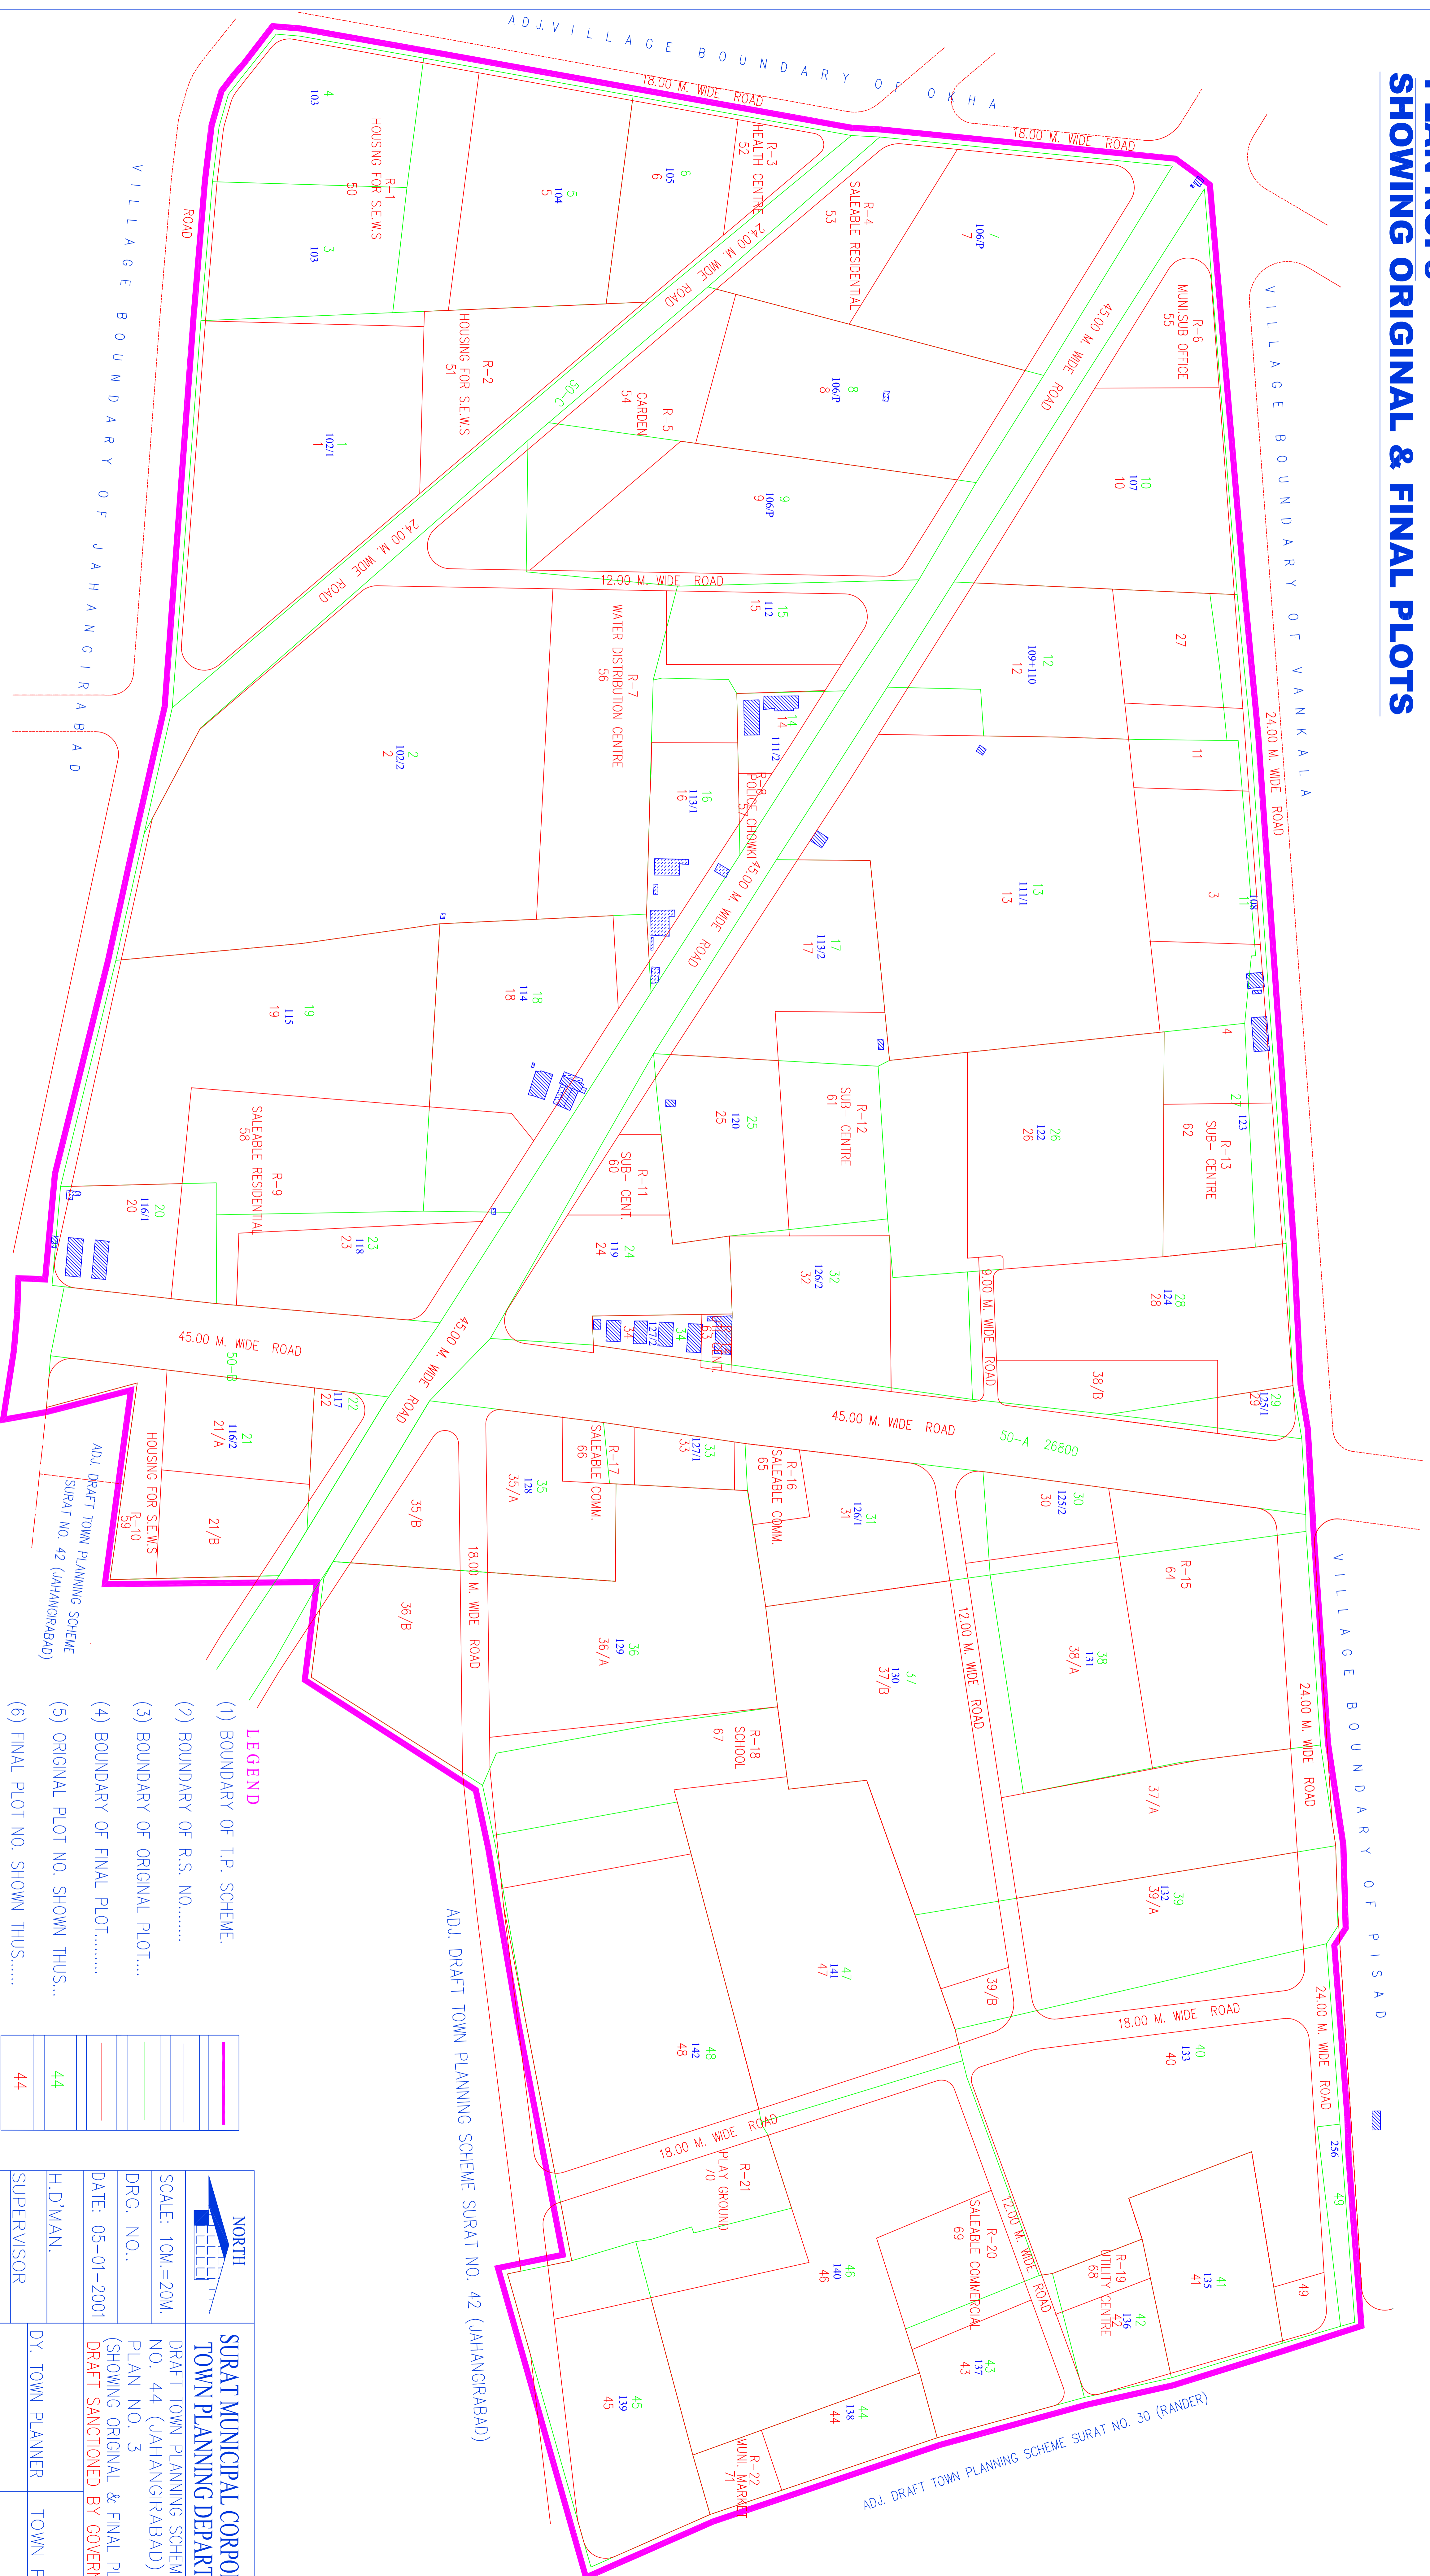

- LEGEND**
- (1) BOUNDARY OF T.P. SCHEME.
  - (2) BOUNDARY OF R.S. NO.....
  - (3) BOUNDARY OF ORIGINAL PLOT....
  - (4) BOUNDARY OF FINAL PLOT.....
  - (5) ORIGINAL PLOT NO. SHOWN THUS...
  - (6) FINAL PLOT NO. SHOWN THUS.....

	(1) BOUNDARY OF T.P. SCHEME.
	(2) BOUNDARY OF R.S. NO.....
	(3) BOUNDARY OF ORIGINAL PLOT....
	(4) BOUNDARY OF FINAL PLOT.....
	(5) ORIGINAL PLOT NO. SHOWN THUS...
	(6) FINAL PLOT NO. SHOWN THUS.....

		<b>SURAT MUNICIPAL CORPORATION</b> <b>TOWN PLANNING DEPARTMENT</b>	
SCALE: 1CM=20M.	DRAFT TOWN PLANNING SCHEME SURAT NO. 44 (JAHANGIRABAD)	DRAFT TOWN PLANNING SCHEME SURAT NO. 44 (JAHANGIRABAD)	
DRG. NO. .	PLAN NO. 3	(SHOWING ORIGINAL & FINAL PLOTS)	
DATE: 05-01-2001	DRAFT SANCTIONED BY GOVERNMENT		
H.D'MAN.	DY. TOWN PLANNER	TOWN PLANNER.	
SUPERVISOR			
JUNIOR ENGR.	TOWN DEVE. OFFICER	COMMISSIONER.	