


DRAFT TOWN PLANNING SCHEME SURAT NO. 51 (DABHOLI)
 PLAN NO. 3
 SHOWING ORIGINAL PLOT & FINAL PLOTS

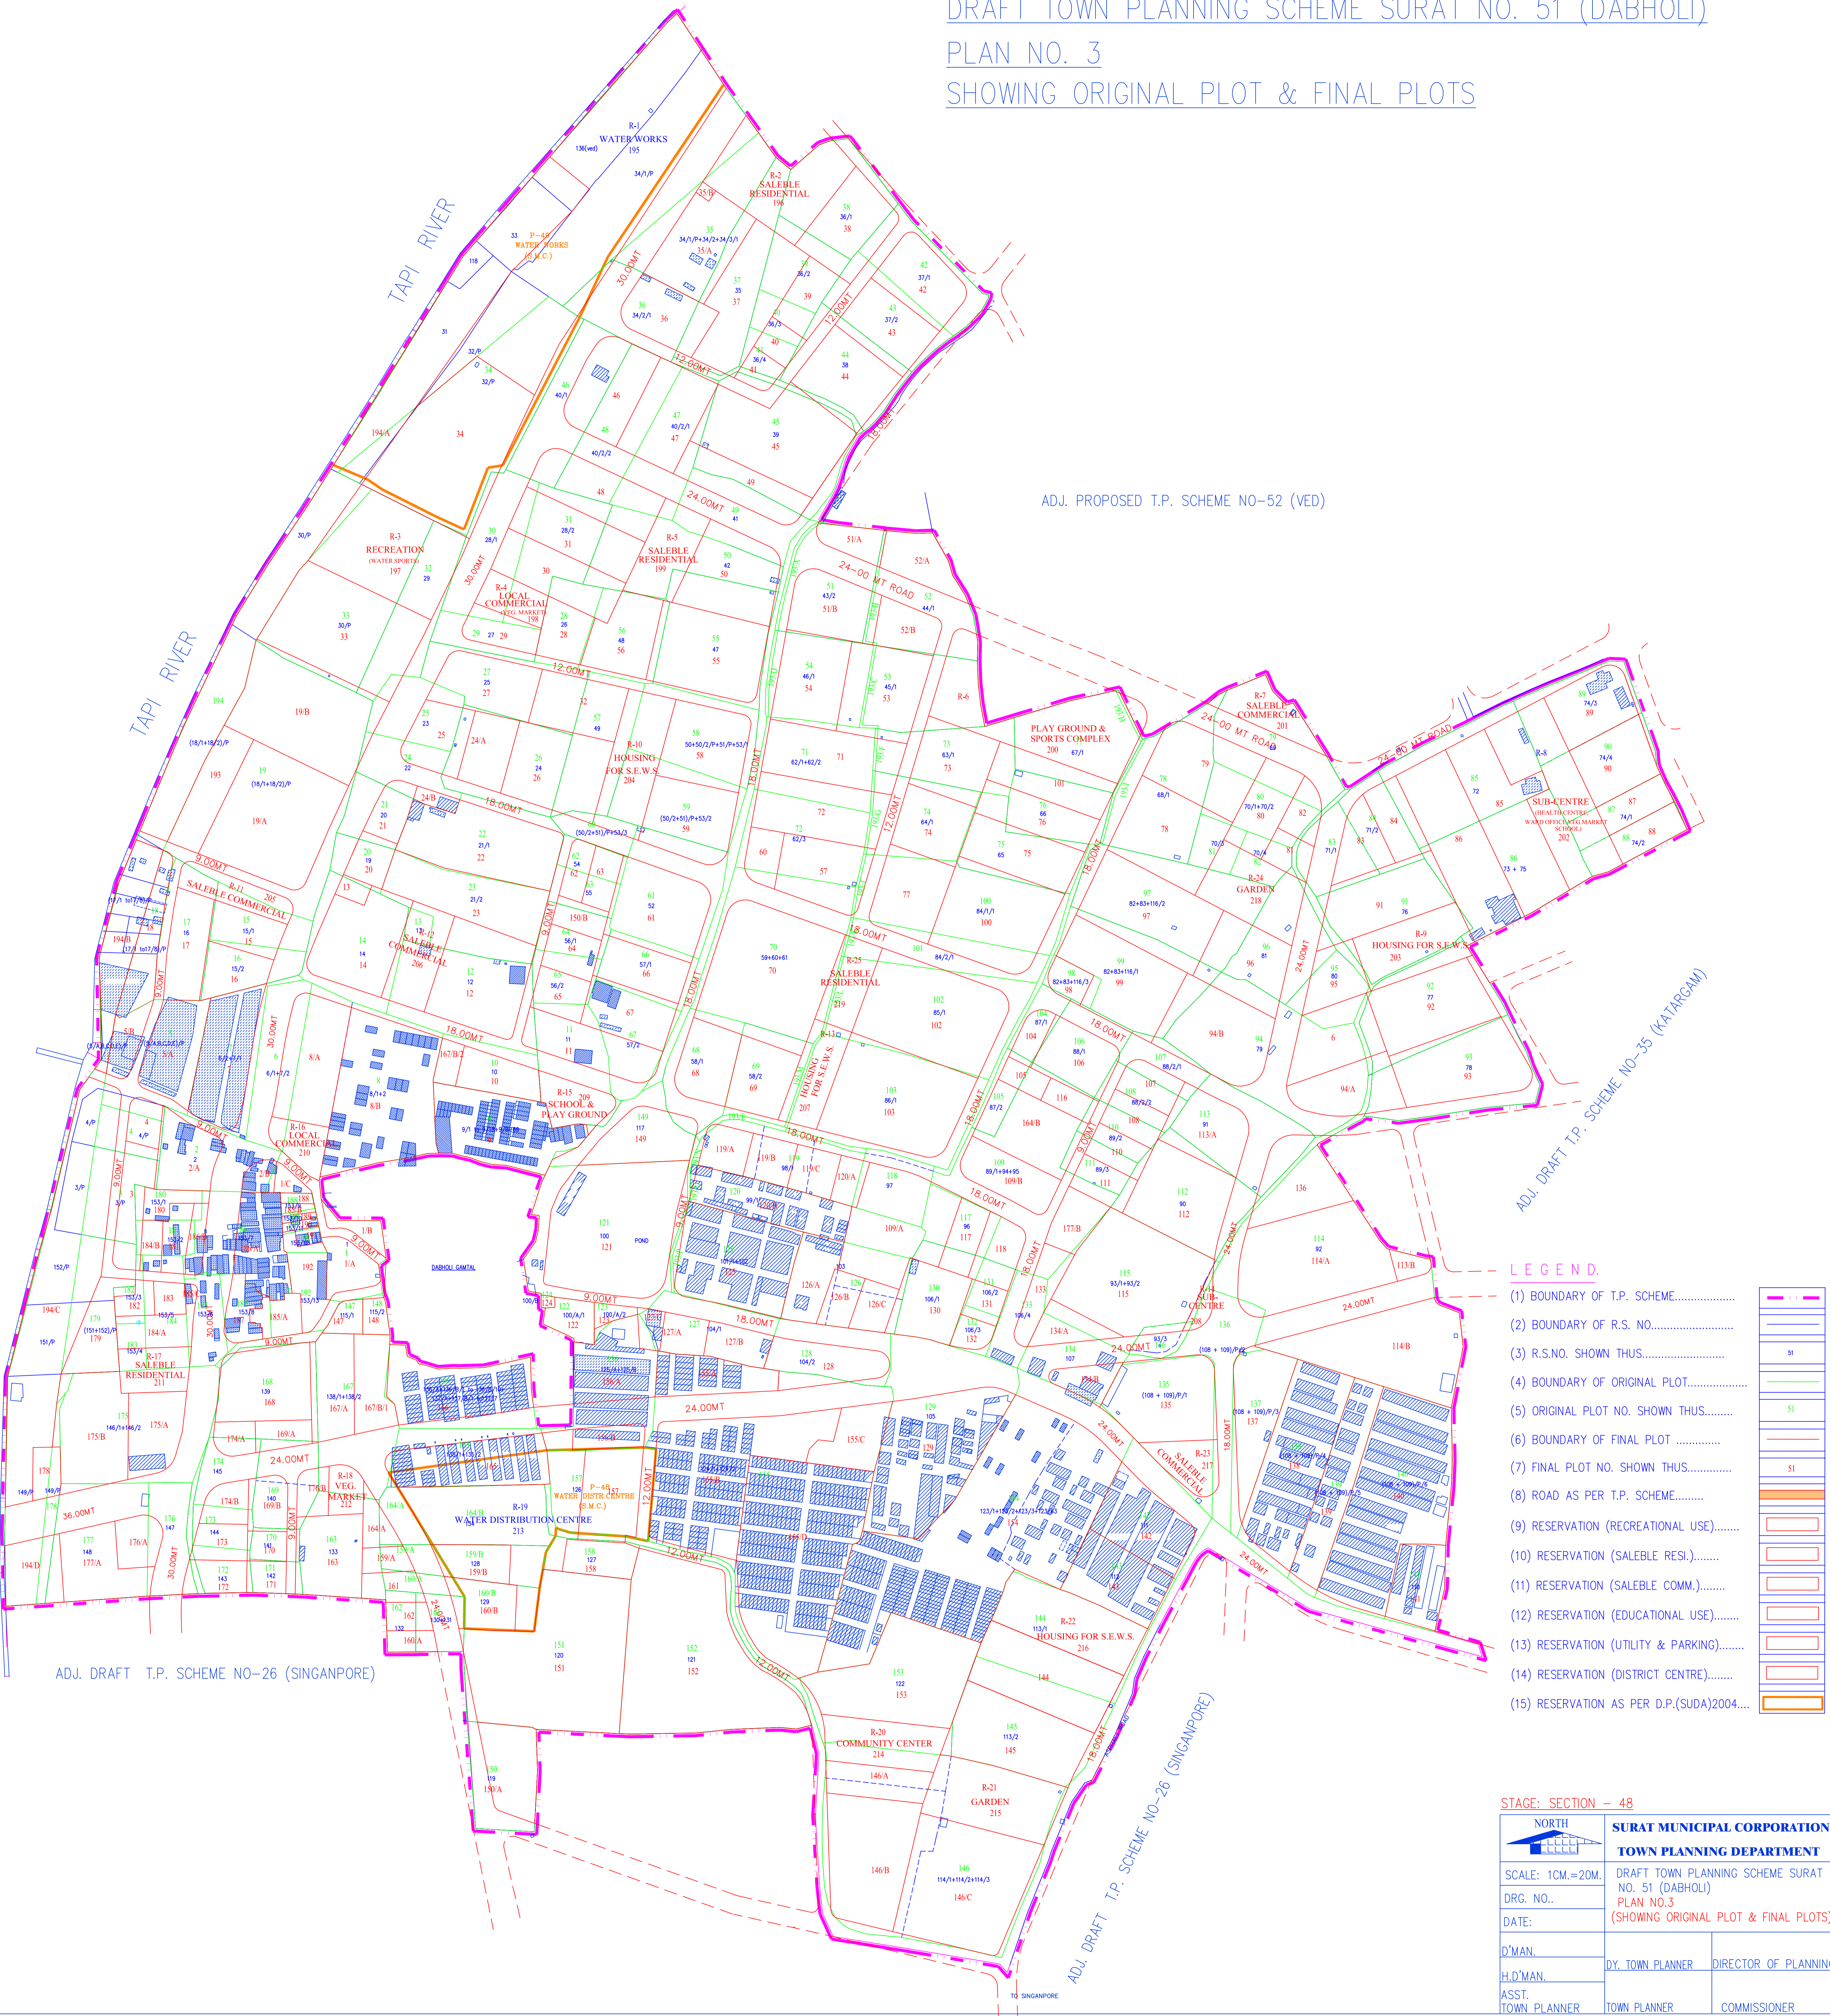

ADJ. PROPOSED T.P. SCHEME NO-52 (VED)

ADJ. DRAFT T.P. SCHEME NO-35 (KATARGAM)

ADJ. DRAFT T.P. SCHEME NO-26 (SINGANPORE)

ADJ. DRAFT T.P. SCHEME NO-26 (SINGANPORE)

- LEGEND.**
- (1) BOUNDARY OF T.P. SCHEME.....
 - (2) BOUNDARY OF R.S. NO.....
 - (3) R.S.NO. SHOWN THUS.....
 - (4) BOUNDARY OF ORIGINAL PLOT.....
 - (5) ORIGINAL PLOT NO. SHOWN THUS.....
 - (6) BOUNDARY OF FINAL PLOT
 - (7) FINAL PLOT NO. SHOWN THUS.....
 - (8) ROAD AS PER T.P. SCHEME.....
 - (9) RESERVATION (RECREATIONAL USE).....
 - (10) RESERVATION (SALEBLE RESI.).....
 - (11) RESERVATION (SALEBLE COMM.).....
 - (12) RESERVATION (EDUCATIONAL USE).....
 - (13) RESERVATION (UTILITY & PARKING).....
 - (14) RESERVATION (DISTRICT CENTRE).....
 - (15) RESERVATION AS PER D.P.(SUDA)2004....

STAGE: SECTION - 48

| | | | |
|--------------------|--|---|----------------------|
| NORTH | | SURAT MUNICIPAL CORPORATION | |
| SCALE: 1CM.=20M. | | TOWN PLANNING DEPARTMENT | |
| DRG. NO. | | DRAFT TOWN PLANNING SCHEME SURAT NO. 51 (DABHOLI) | |
| DATE: | | PLAN NO. 3 (SHOWING ORIGINAL PLOT & FINAL PLOTS) | |
| D'MAN. | | DY. TOWN PLANNER | DIRECTOR OF PLANNING |
| ASST. TOWN PLANNER | | TOWN PLANNER | COMMISSIONER |