


DRAFT TOWN PLANNING SCHEME SURAT NO. 52 (VED)

PLAN NO. 3

SHOWING ORIGINAL PLOTS & FINAL PLOTS

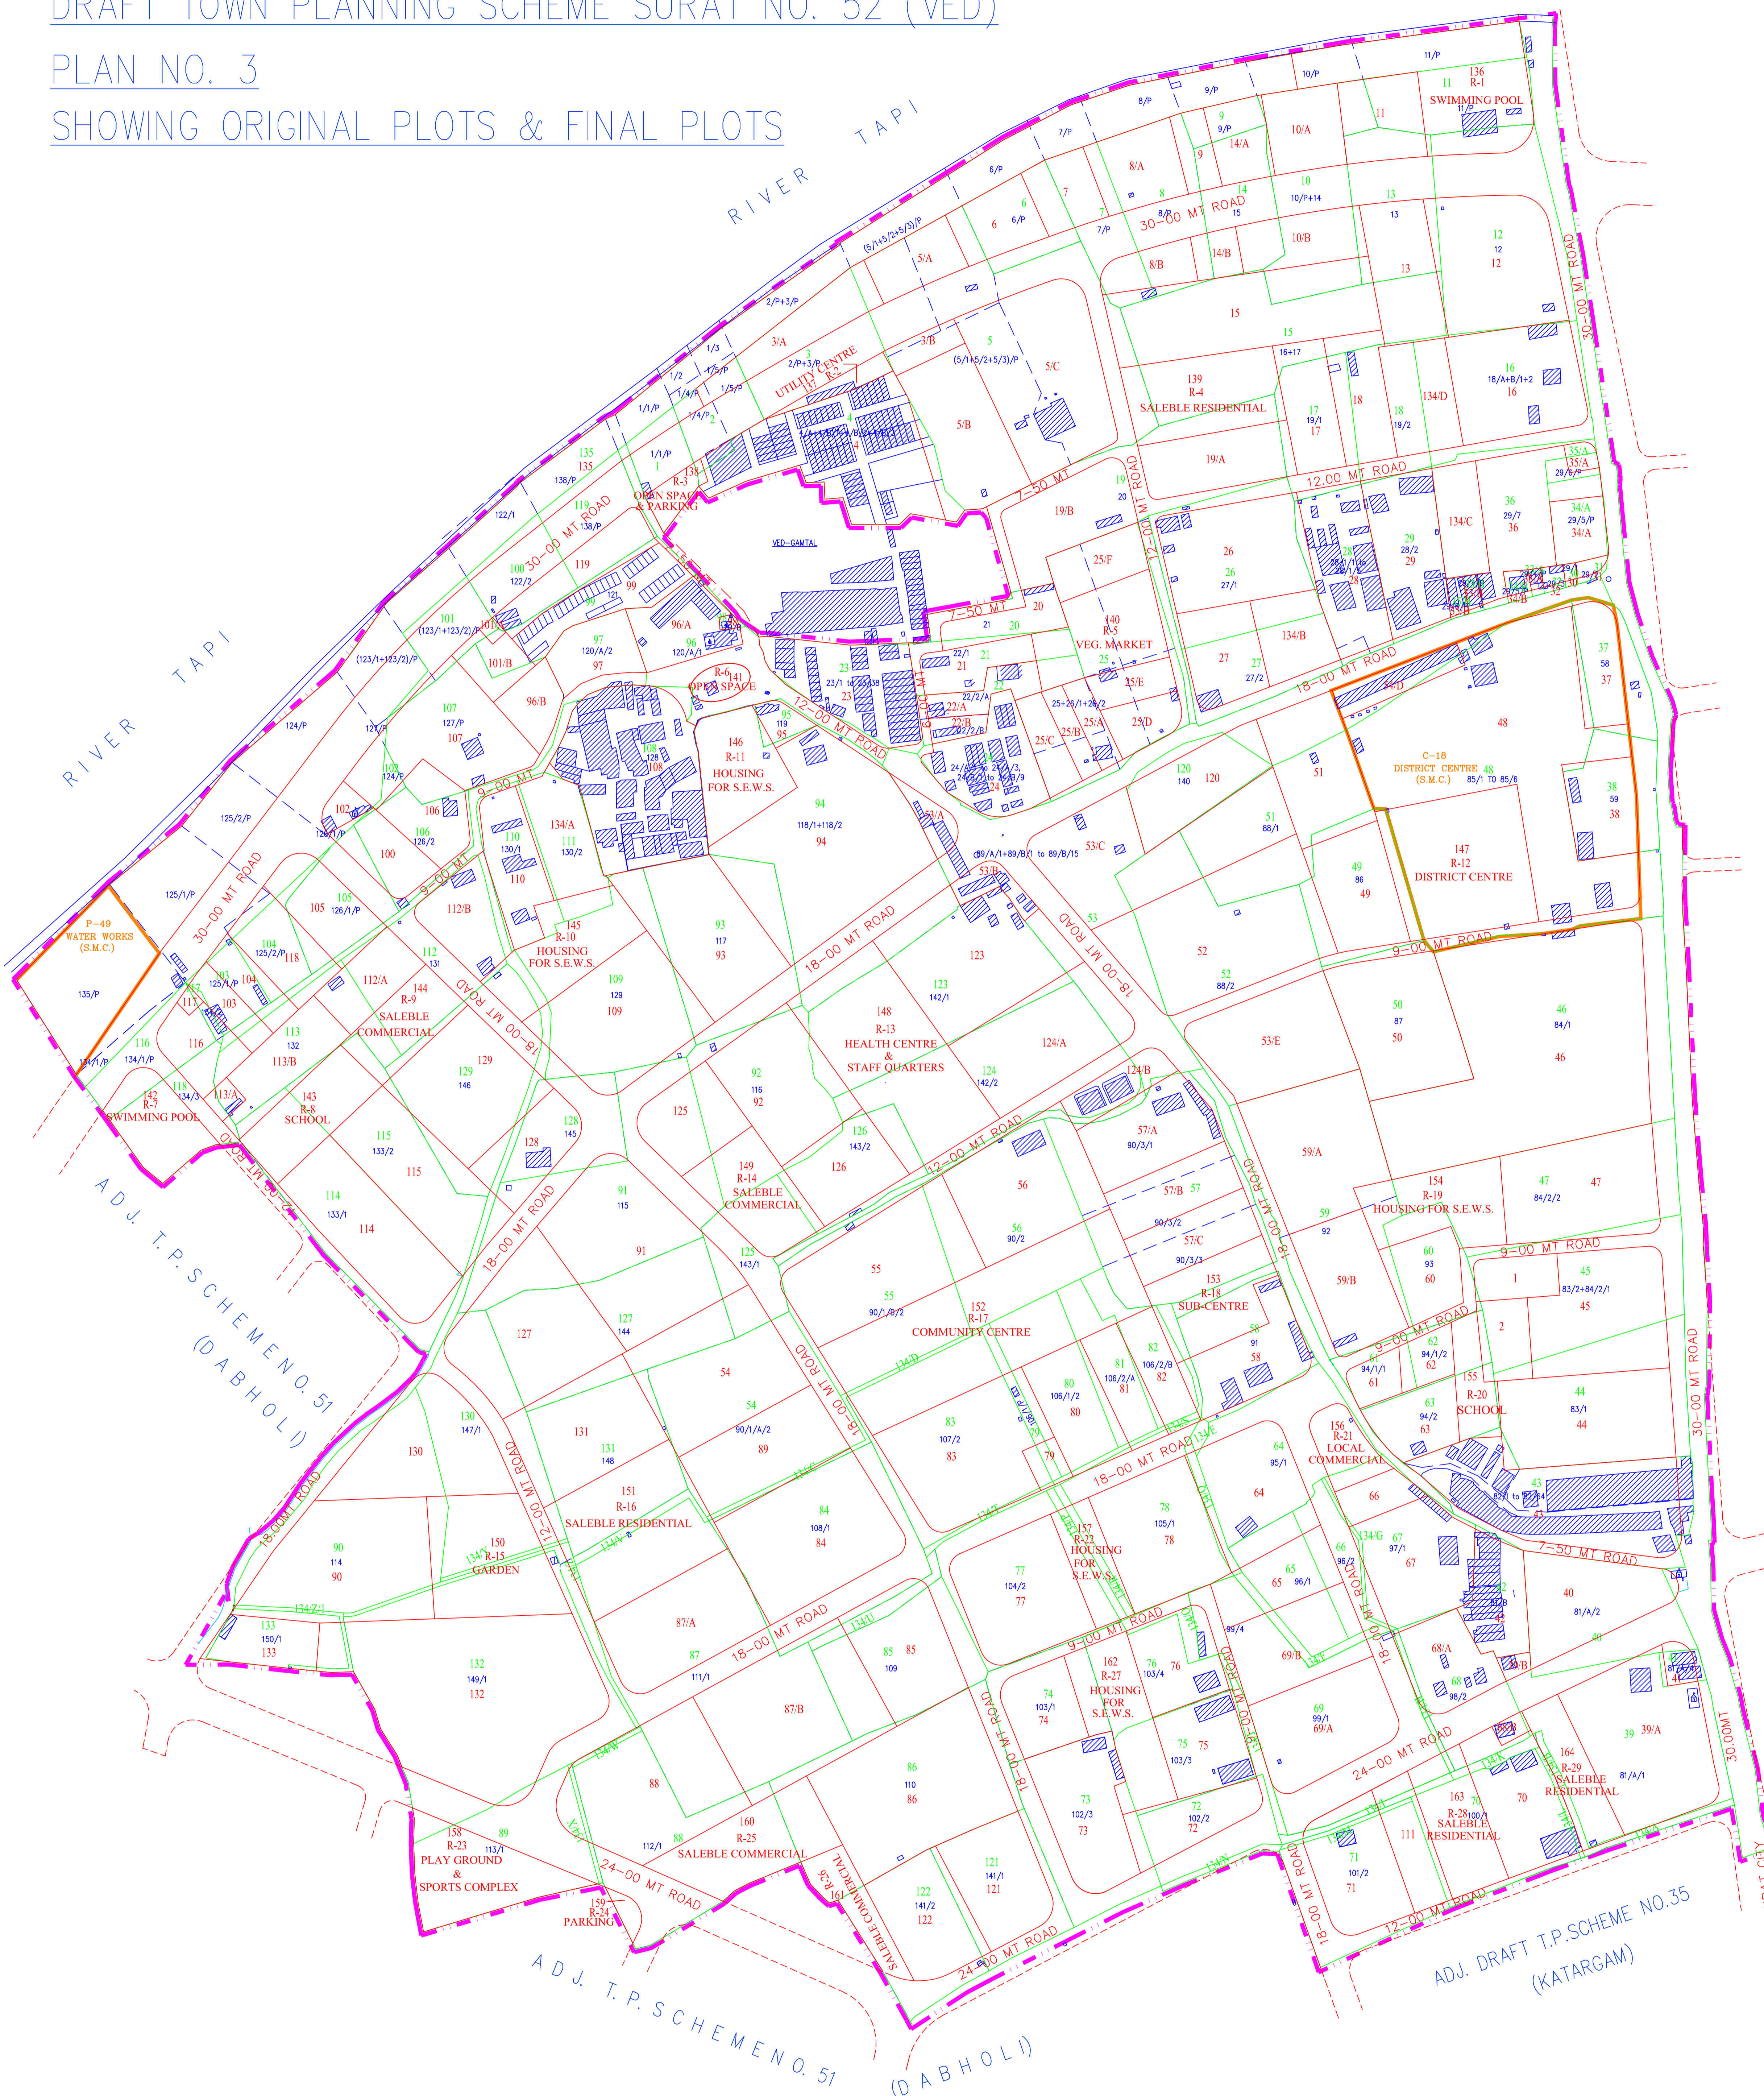

ADJ. DRAFT T.P. SCHEME NO. 50 (VED - KATARGAM)

- LEGEND.**
- (1) BOUNDARY OF T.P. SCHEME.....
 - (2) BOUNDARY OF R.S. NO.....
 - (3) R.S.NO. SHOWN THUS.....
 - (4) BOUNDARY OF ORIGINAL PLOT.....
 - (5) ORIGINAL PLOT NO. SHOWN THUS.....
 - (6) BOUNDARY OF FINAL PLOT.....
 - (7) FINAL PLOT NO. SHOWN THUS.....
 - (8) ROAD AS PER T.P. SCHEME.....
 - (9) RESERVATION (RECREATIONAL USE).....
 - (10) RESERVATION (SALEBLE RESI.).....
 - (11) RESERVATION (SALEBLE COMM.).....
 - (12) RESERVATION (EDUCATIONAL USE).....
 - (13) RESERVATION (UTILITY & PARKING).....
 - (14) RESERVATION (DISTRICT CENTRE).....
 - (15) RESERVATION AS PER D.P.(SUDA)2004.....

STAGE: SECTION - 48

NORTH 	SURAT MUNICIPAL CORPORATION	
	TOWN PLANNING DEPARTMENT	
SCALE: 1CM.=20M.	DRAFT TOWN PLANNING SCHEME SURAT NO. 52 (VED)	
DRG. NO.	PLAN NO. 3 (SHOWING ORIGINAL PLOTS & FINAL PLOTS)	
DATE:		
D'MAN.	DY. TOWN PLANNER	DIRECTOR OF PLANNING
H'D'MAN.	TOWN PLANNER	COMMISSIONER.
JUNIOR ENGINEER.	TOWN PLANNER	COMMISSIONER.