


# DRAFT TOWN PLANNING SCHEME SURAT NO. 61 (PARVAT-GODADARA)

## PLAN NO. 3

### SHOWING ORIGINAL PLOT & FINAL PLOTS

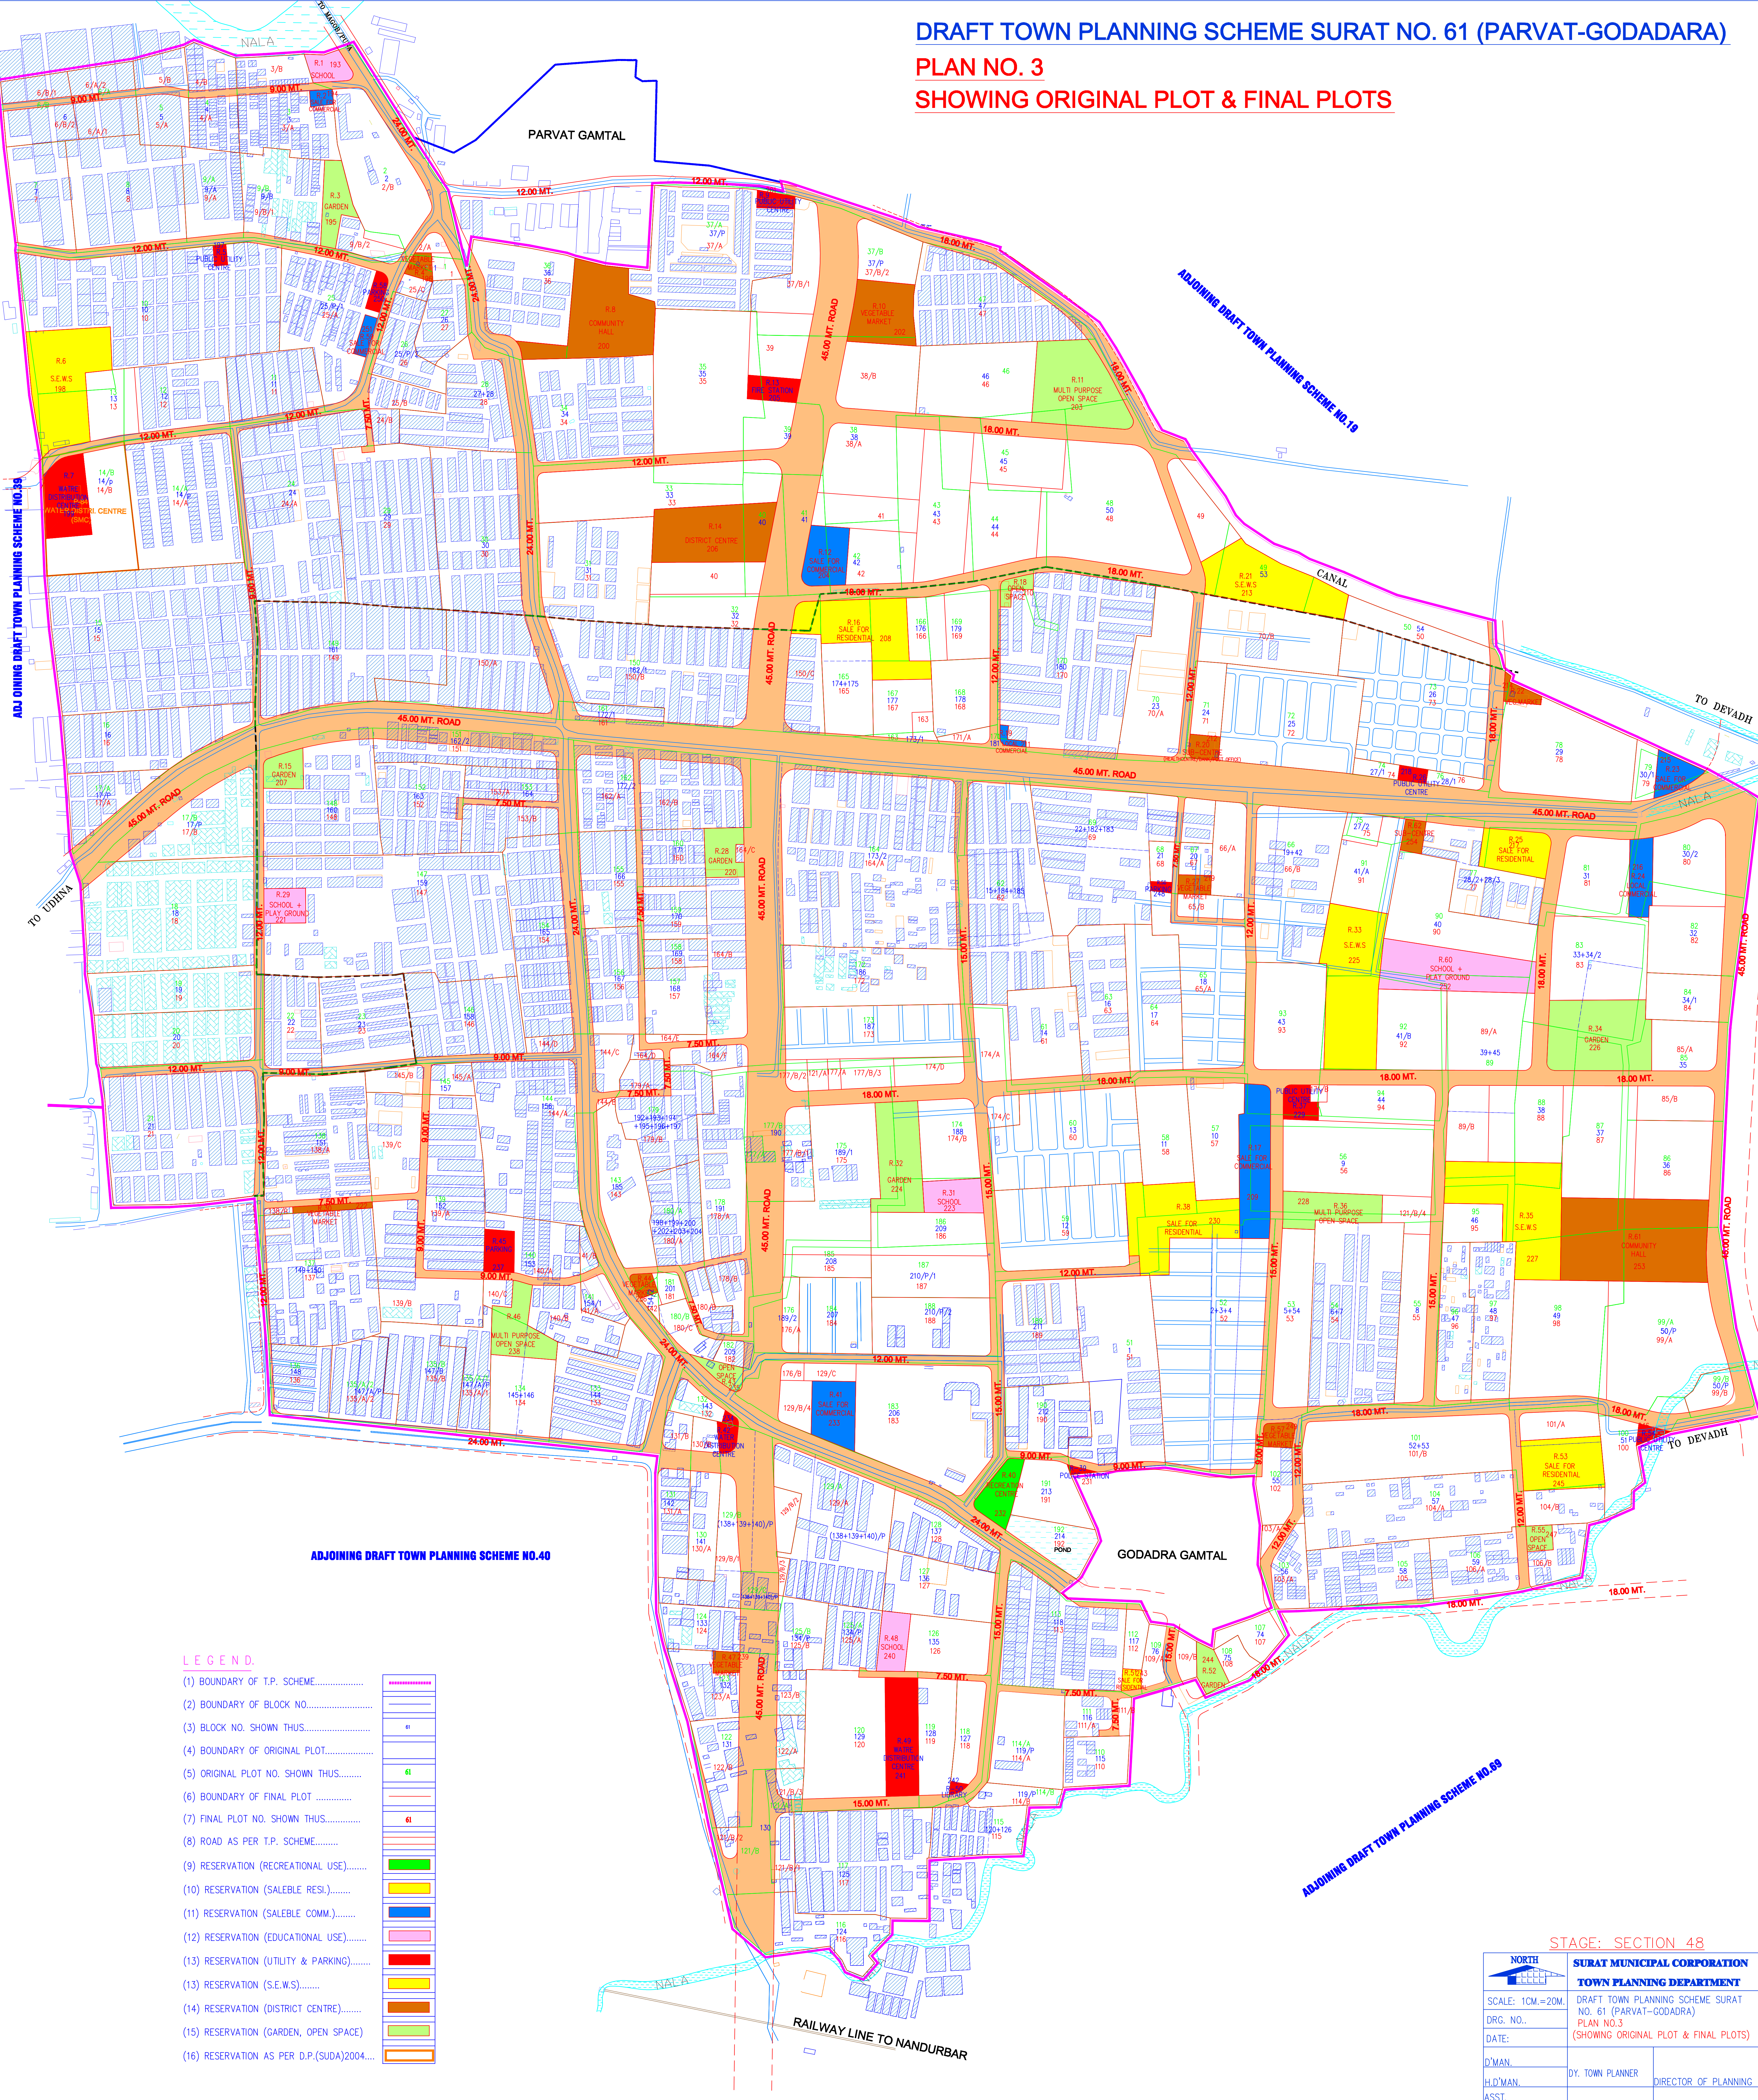

#### LEGEND.

- (1) BOUNDARY OF T.P. SCHEME.....
- (2) BOUNDARY OF BLOCK NO.....
- (3) BLOCK NO. SHOWN THUS.....
- (4) BOUNDARY OF ORIGINAL PLOT.....
- (5) ORIGINAL PLOT NO. SHOWN THUS.....
- (6) BOUNDARY OF FINAL PLOT.....
- (7) FINAL PLOT NO. SHOWN THUS.....
- (8) ROAD AS PER T.P. SCHEME.....
- (9) RESERVATION (RECREATIONAL USE).....
- (10) RESERVATION (SALEBLE RESI.).....
- (11) RESERVATION (SALEBLE COMM.).....
- (12) RESERVATION (EDUCATIONAL USE).....
- (13) RESERVATION (UTILITY & PARKING).....
- (13) RESERVATION (S.E.W.S.).....
- (14) RESERVATION (DISTRICT CENTRE).....
- (15) RESERVATION (GARDEN, OPEN SPACE).....
- (16) RESERVATION AS PER D.P.(SUDA)2004.....

STAGE: SECTION 48

		<b>SURAT MUNICIPAL CORPORATION</b> <b>TOWN PLANNING DEPARTMENT</b>	
SCALE: 1CM.=20M.		DRAFT TOWN PLANNING SCHEME SURAT NO. 61 (PARVAT-GODADARA)	
DRG. NO.:		PLAN NO.3	
DATE:		(SHOWING ORIGINAL PLOT & FINAL PLOTS)	
D'MAN.	DT. TOWN PLANNER	DIRECTOR OF PLANNING	
ASST. TOWN PLANNER	TOWN PLANNER	COMMISSIONER	