


GAMTAL OF  
VILLAGE FULPADA

RIVER TAPI

TOWN PLANNING SCHEME SURAT NO. 15 ( FULPADA )

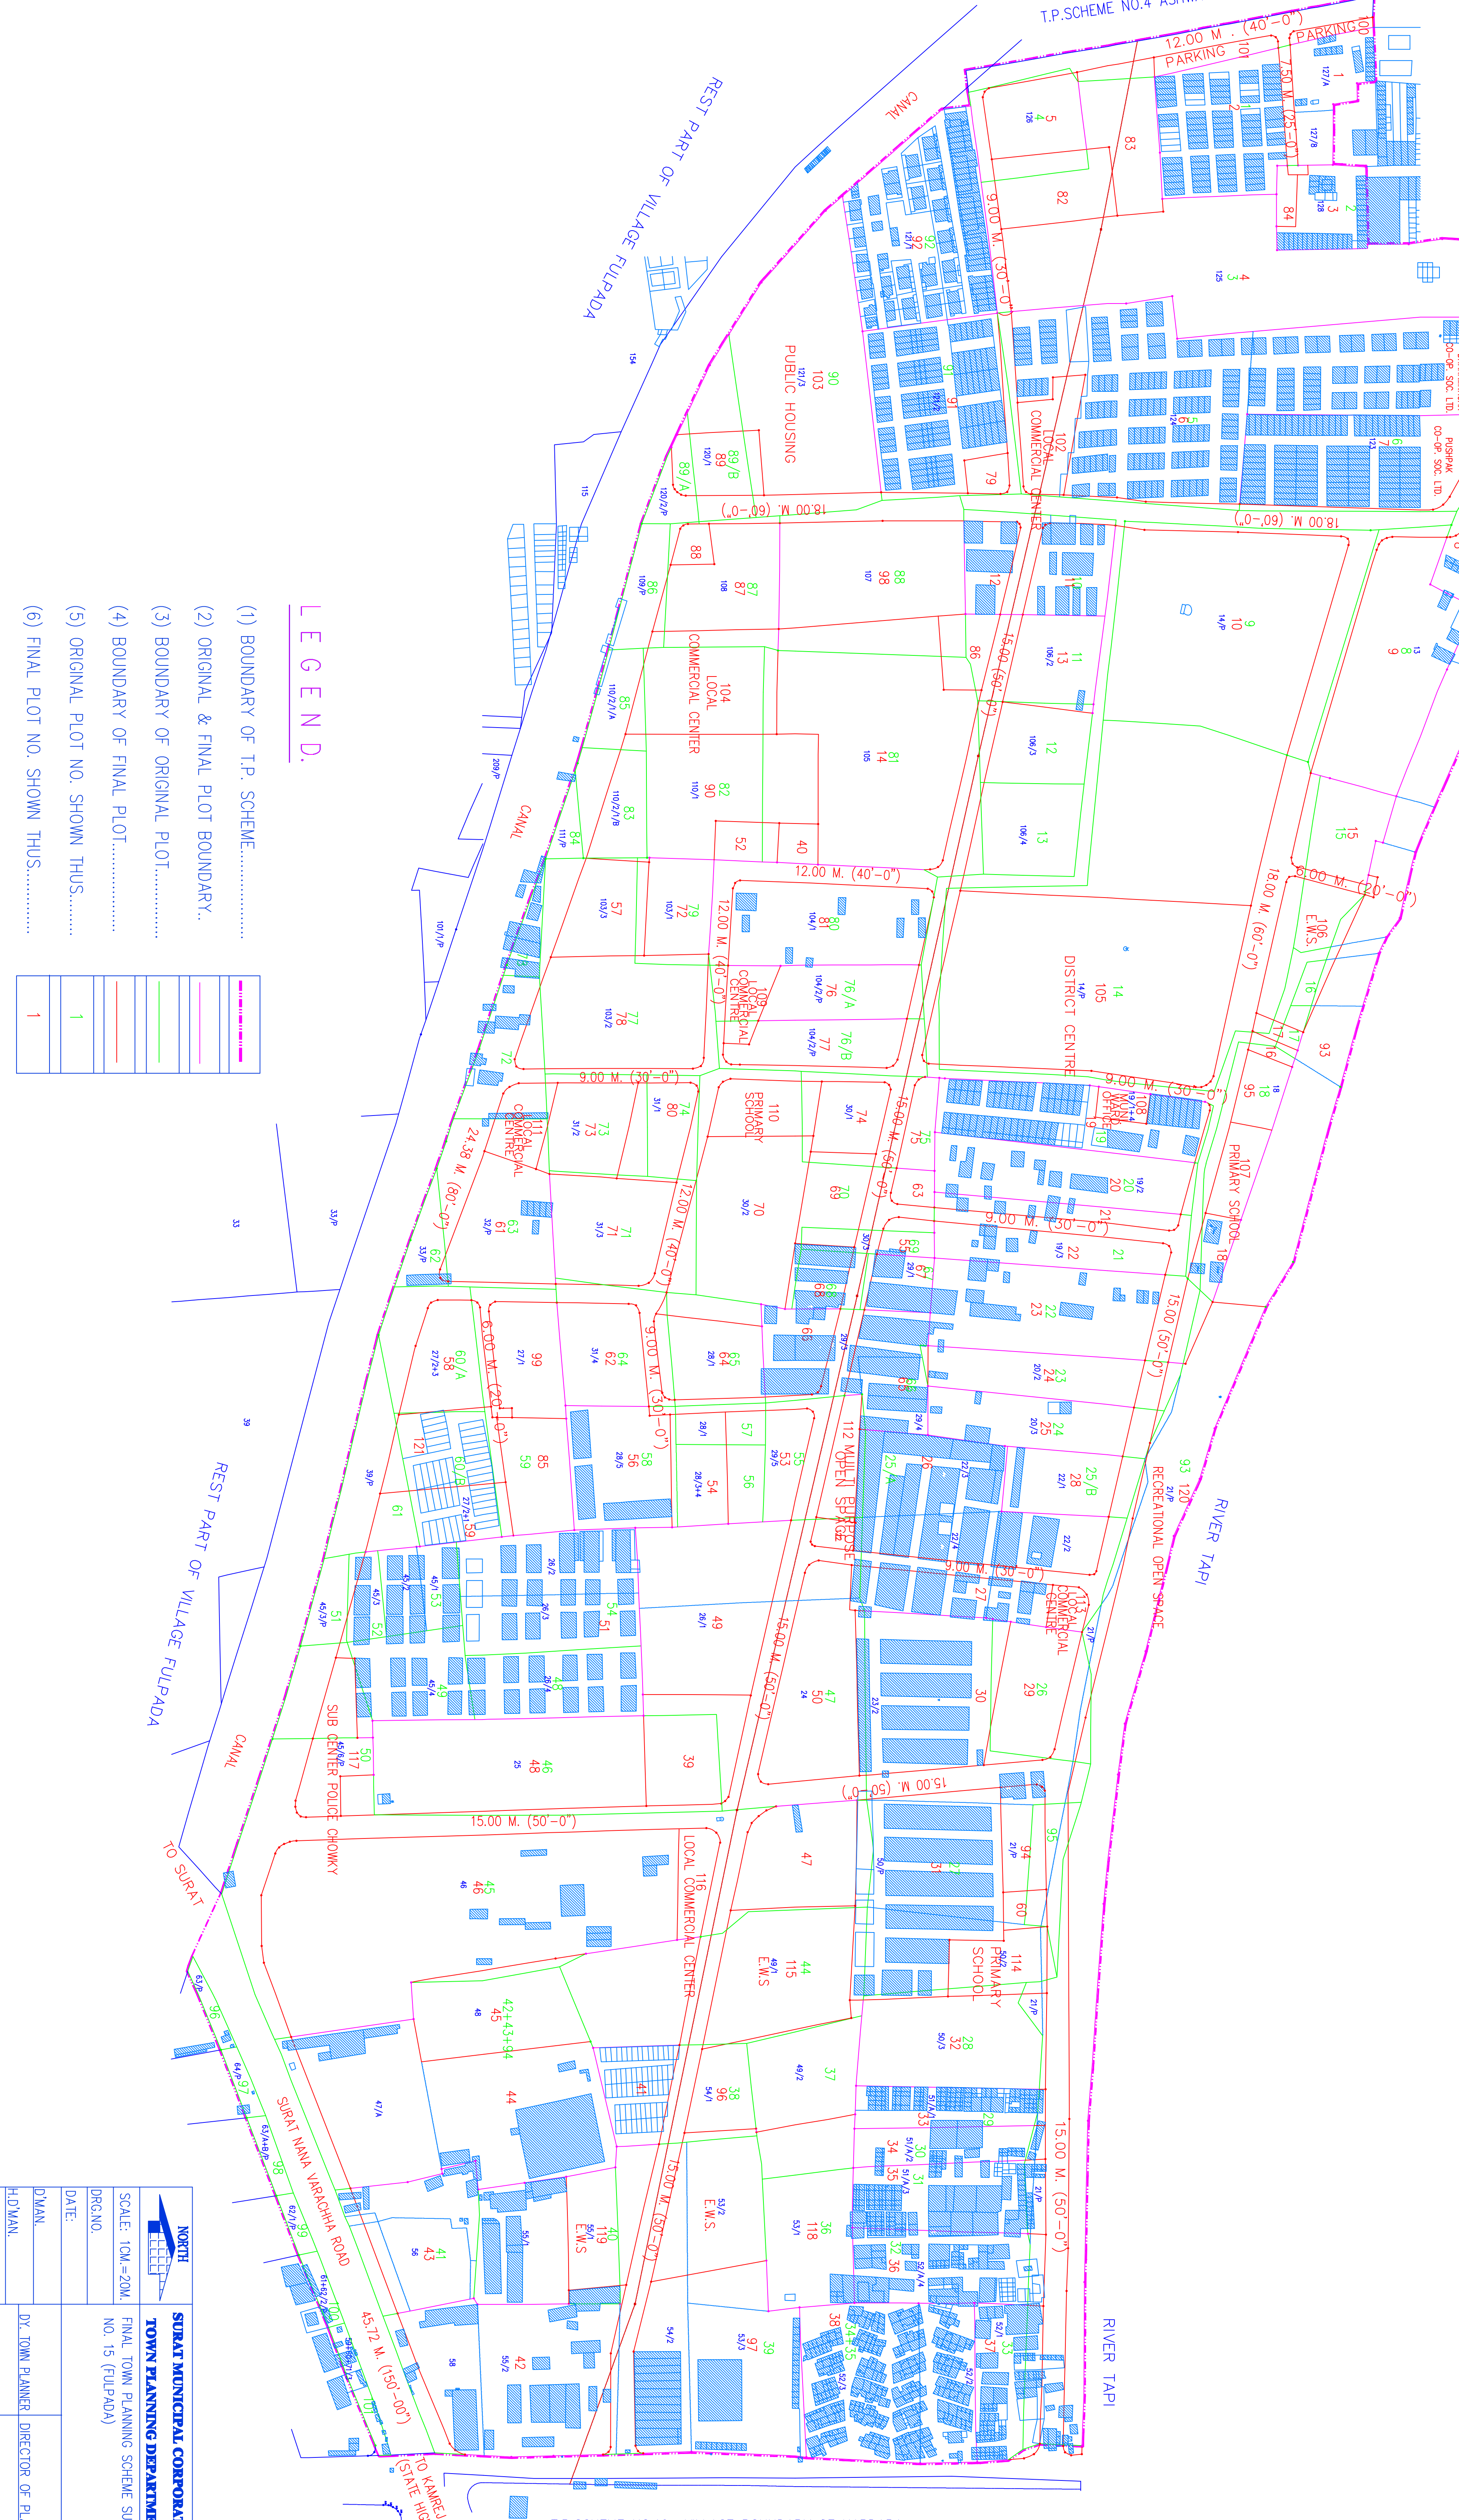

**LEGEND.**

- (1) BOUNDARY OF T.P. SCHEME.....
- (2) ORIGINAL & FINAL PLOT BOUNDARY.....
- (3) BOUNDARY OF ORIGINAL PLOT.....
- (4) BOUNDARY OF FINAL PLOT.....
- (5) ORIGINAL PLOT NO. SHOWN THUS.....
- (6) FINAL PLOT NO. SHOWN THUS.....

(1)	-----
(2)	-----
(3)	-----
(4)	-----
(5)	1
(6)	1

 <b>SURAT MUNICIPAL CORPORATION</b> <b>TOWN PLANNING DEPARTMENT</b>	SCALE: 1CM.=20M.	TOWN PLANNING SURAT NO. 15 (FULPADA)
	DRG.NO.	
	DATE	
	DRAWN	
DESIGNED BY	BY TOWN PLANNER	DIRECTOR OF PLANNING
CHECKED BY	BY TOWN PLANNER	COMMISSIONER
APPROVED BY	BY TOWN PLANNER	COMMISSIONER