



# TOWN PLANNING SCHEME SURAT NO.26(SINGANPORE) PRELIMINARY SCHEME SHOWING ORIGINAL PLOTS & FINAL PLOTS PLAN NO.3

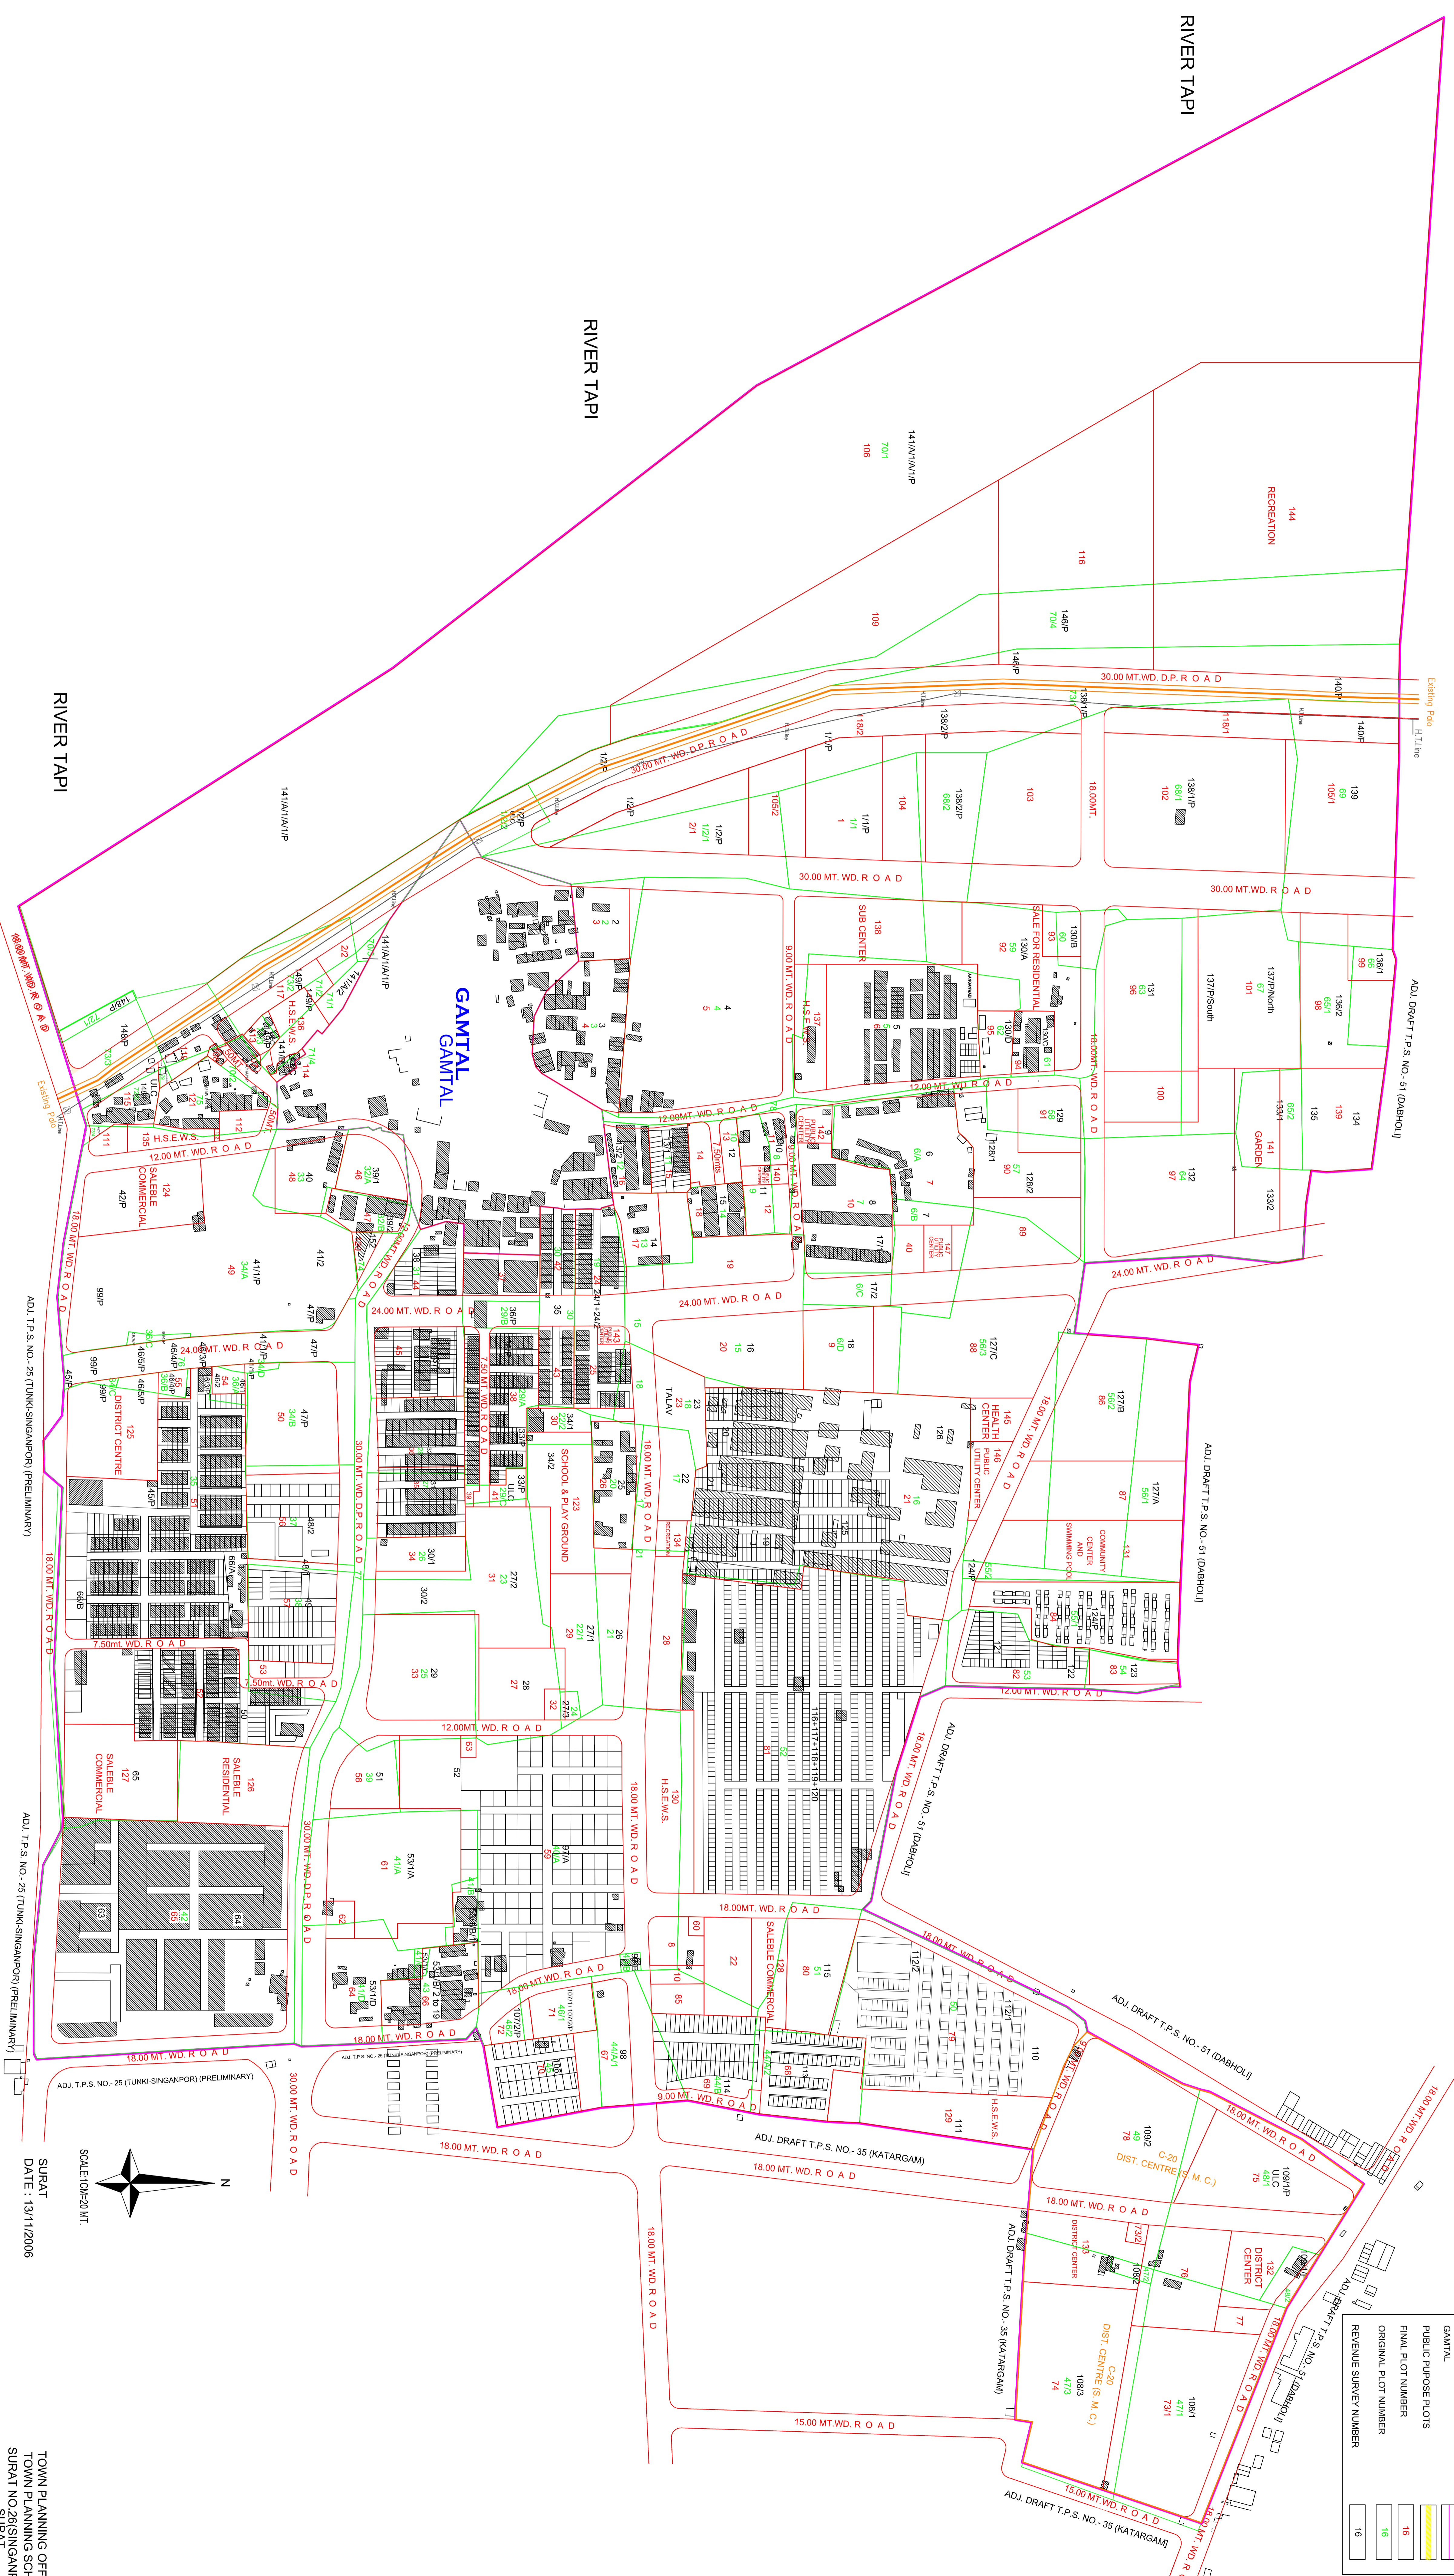

LEGEND	
	BOUNDARY OF T.P. SCHEME
	BOUNDARY OF ORIGINAL PLOT
	BOUNDARY OF FINAL PLOT
	RESERVATIONS AS PER SANCTIONED REVISED D.P. - SUDA
	T.P. SCHEME ROAD
	PAVO
	EXISTING STRUCTURE
	H.T. LINE
	GANTALA
	FINAL PLOT NUMBER
	ORIGINAL PLOT NUMBER
	REVENUE SURVEY NUMBER
	16
	16
	16
	16

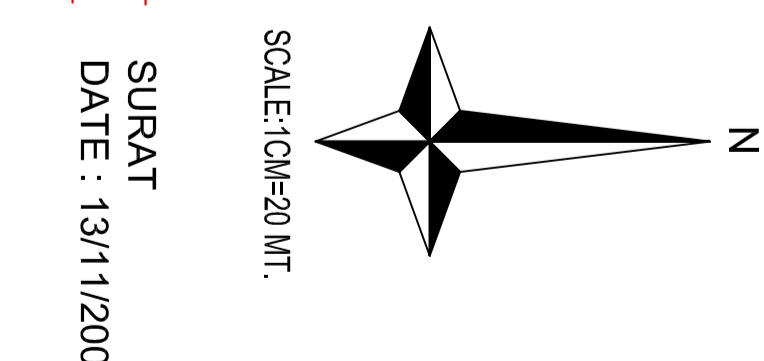

TOWN PLANNING OFFICER  
SURAT NO.26(SINGANPORE)  
SURAT

DATE : 13/11/2006